




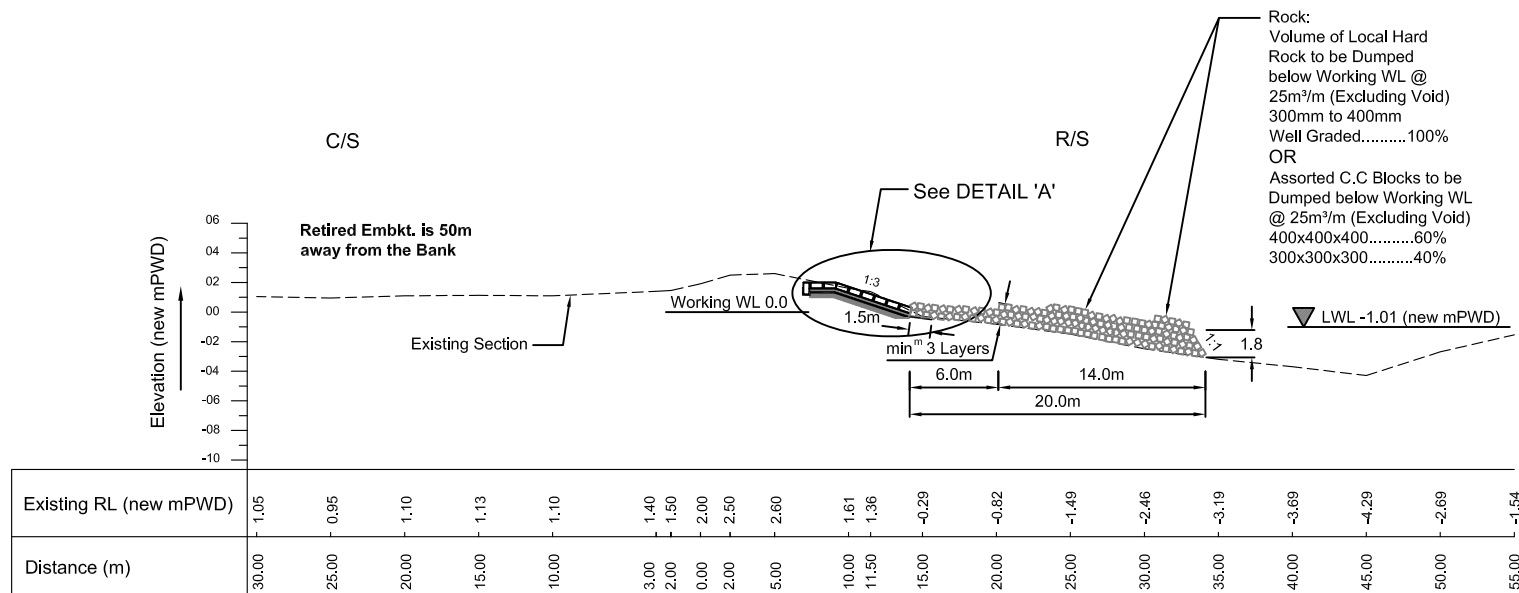


Typical Cross Section at km 19.900
(Applicable from km 19.750 to km 20.500)

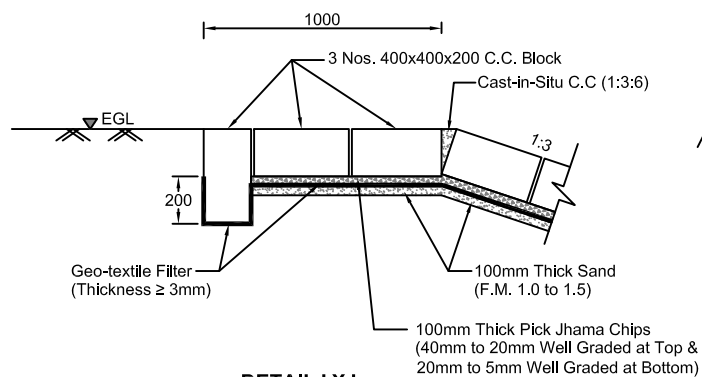

DETAIL 'X'

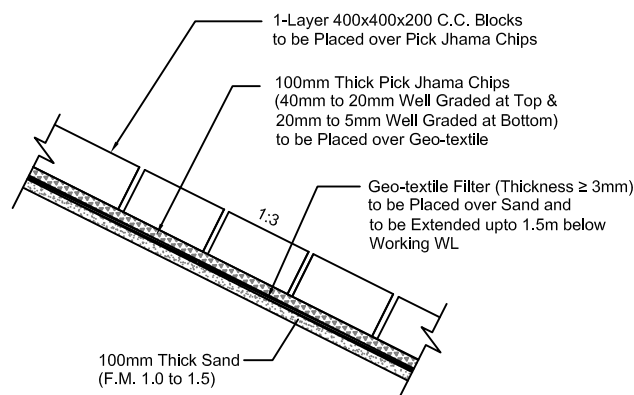

DETAIL 'Y'

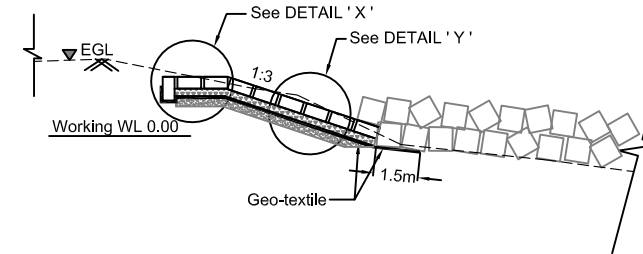

DETAIL ' A '

BANGLADESH WATER DEVELOPMENT BOARD				CONSULTANT : JV OF CES, DEVCON, KRANTI & DPM		
DESIGN CIRCLE -5			APPROVED BY	DESIGNED BY	CHECKED BY	RECOMMENDED BY
CHECKED BY	REVIEWED BY	RECOMMENDED BY				
				MD. MAHBUBUR RAHMAN SENIOR DESIGN ENGINEER	MD. HABIBUR RAHMAN DEPUTY TEAM LEADER	MD. HABIBUR RAHMAN ACTING TEAM LEADER
MD. KAMRUZZAMAN ASSISTANT ENGINEER	MD. MAHFUZUR RAHMAN EXECUTIVE ENGINEER	MD. KUDRAT ALI SUPERINTENDING ENGINEER	JATI DAS KUNDU CHIEF ENGINEER, DESIGN	MARJAN MOLLIICK DRAWN BY-JUNIOR DESIGN ENGINEER	DATED: OCT. 2013 SHEET NO : 13 OF 17	DRG. NO : CEIP-P/WIP-32/Khu-2/(P-13/17)