


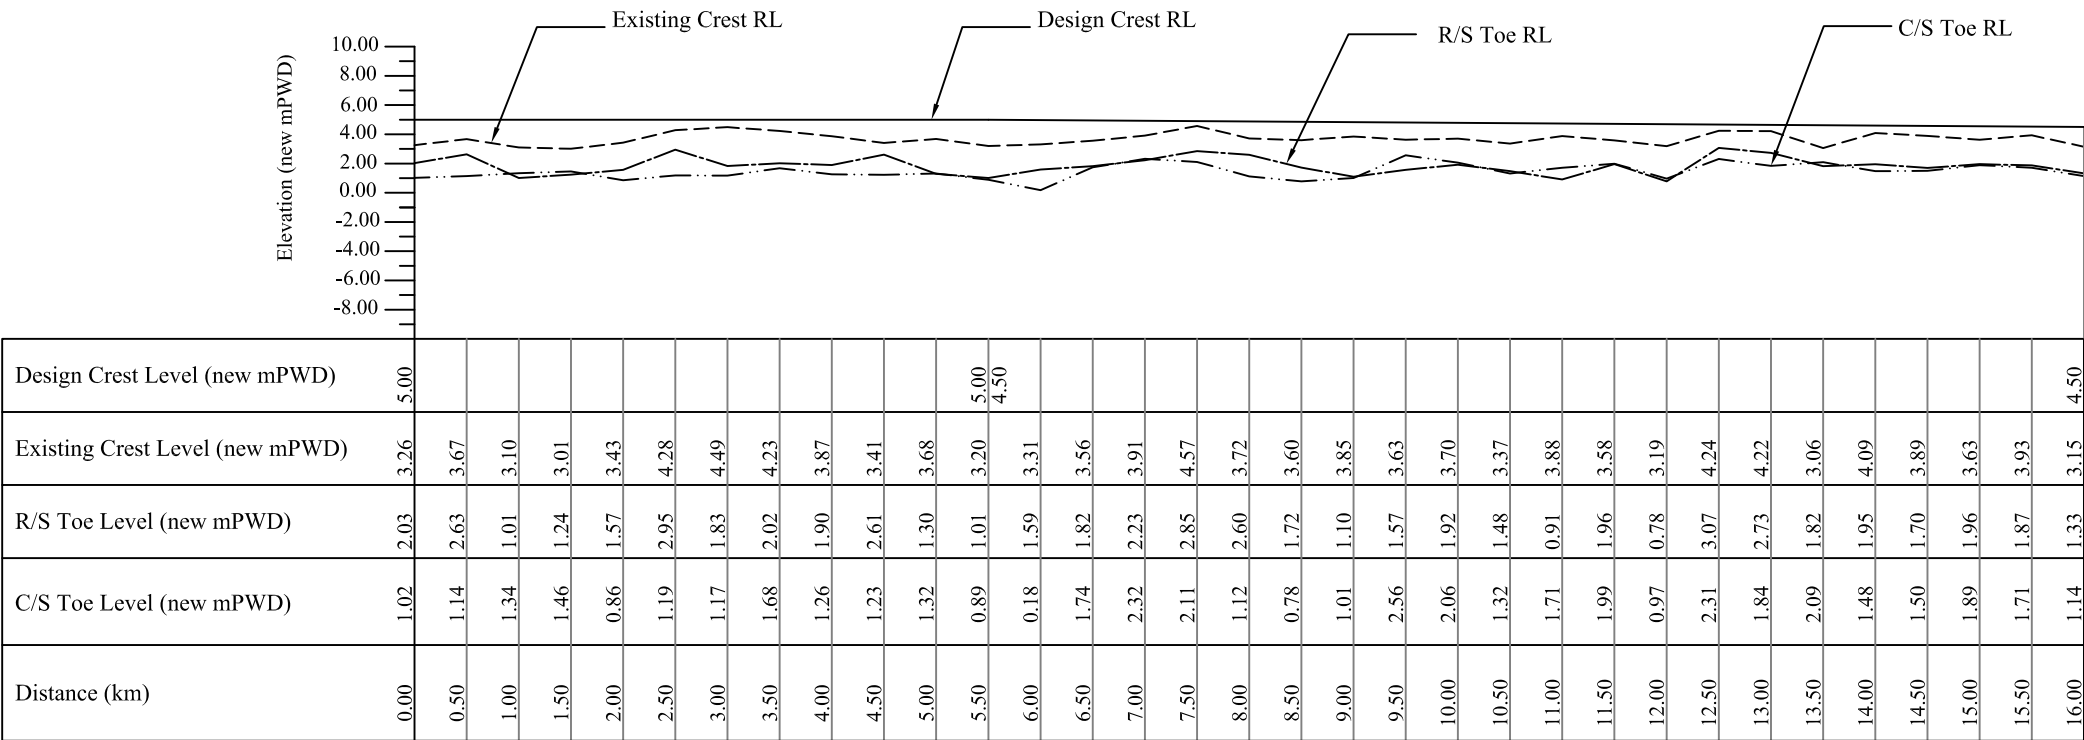

Long Section (From km 0.000 to km 16.000)

			GOVERNMENT OF THE PEOPLE'S REPUBLIC OF BANGLADESH	
			Ces-Devcon-Kranti-Dpm	
			COASTAL EMBANKMENT IMPROVEMENT PROJECT (CEIP), PHASE-1	
			POLDER-32, KHULNA O&M DIVISION-2, BWDB, KHULNA	
			DETAILED DESIGN OF EMBANKMENT FROM KM 0.00 TO KM 49.50	
			Long Section of Embankment from km 0.00 to km 16.00	
BANGLADESH WATER DEVELOPMENT BOARD				
DESIGN CIRCLE-V				
CHECKED BY	REVIEWED & RECOMMENDED BY	APPROVED BY	DESIGNED BY: Mohir Uddin Ahmed (Senior Design Engineer)	REVIEWED BY : Md. Habibur Rahman (Deputy Team Leader)
S.I. Khan (SDE)	Md. Mahfuzur Rahman (Executive Engineer)	Md. Mozammel Hossain (Superintending Engineer)	DRAWN BY: Marjan Mollick (Junior Design Engineer)	RECOMMENDED BY : Dr. Ranjit Galappatti (Team Leader)
			DATED : SEPTEMBER, 2012	DRG. NO. CEIP-Embkt/P-32/Khu-2/P-5/24