
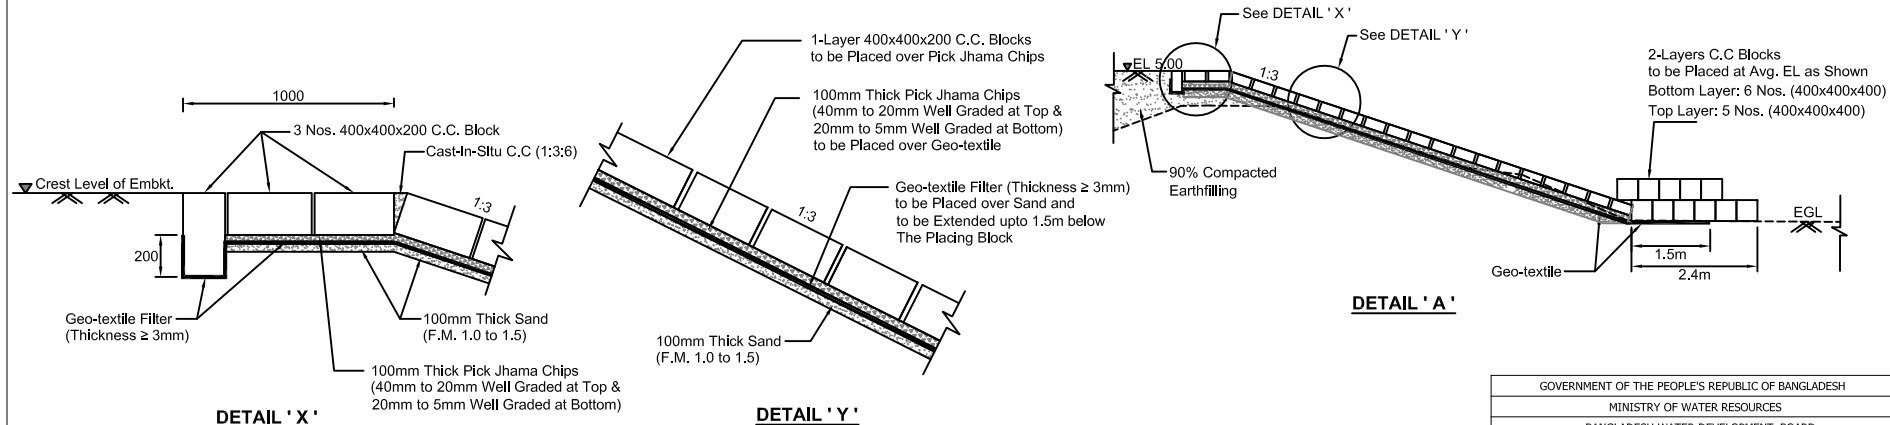


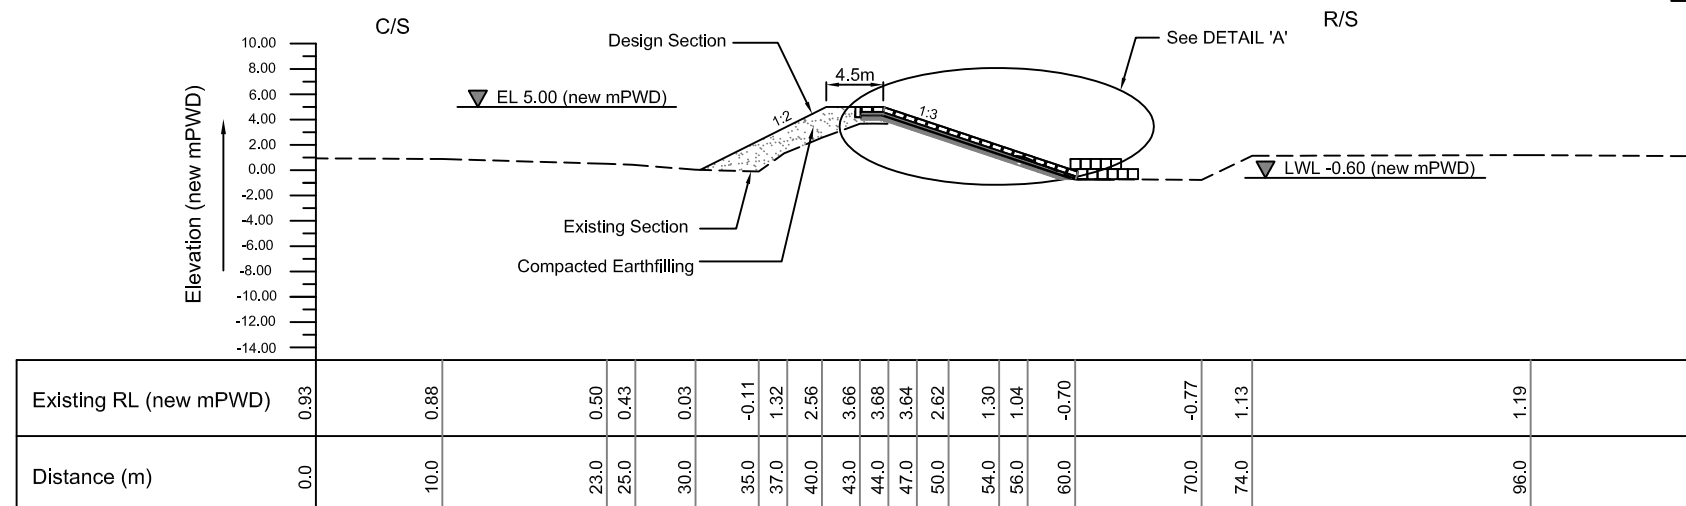

* NOTE: After Construction of Embankment as per Design & Specification Slope Protection Work should be done

BANGLADESH WATER DEVELOPMENT BOARD				GOVERNMENT OF THE PEOPLE'S REPUBLIC OF BANGLADESH		
DESIGN CIRCLE -5				MINISTRY OF WATER RESOURCES		
CHECKED BY				BANGLADESH WATER DEVELOPMENT BOARD		
REVIEWED BY				COASTAL EMBANKMENT IMPROVEMENT PROJECT, PHASE-1 (CEIP-1)		
RECOMMENDED BY				POLDER-32, KHULNA O&M DIVISION-2, BWDB, KHULNA		
APPROVED BY				SLOPE PROTECTIVE WORK ALONG THE LEFT BANK OF SHIBSHA & DHAKI RIVER FROM Km 4.80 To Km 5.50		
				CONSULTANT : JV OF CES, DEVCON, KRANTI & DPM		
				DESIGNED BY	CHECKED BY	RECOMMENDED BY
				MD. MAHBUBUR RAHMAN	MD. HABIBUR RAHMAN	MD. HABIBUR RAHMAN
				SENIOR DESIGN ENGINEER	DEPUTY TEAM LEADER	ACTING TEAM LEADER
				DATED: OCT. 2013	DRG. NO :	
				SHEET NO : 5 OF 17	CEIP-P/WIP-32/Khu-2/(P-5/17)	